

4/12/2021 12:10:25 PM

C:\Users\Barrett\Documents\20063 - William Byrd HS - Central\jbarrett\SD7.rvt

Revisions		
No.	Date	Description

HUGHES ASSOCIATES
ARCHITECTS & ENGINEERS
 605 ELM AVENUE, S.W. | FARMHOLE, VIRGINIA 24005-1034
 940.342.4002
 www.hughesae.com

Renovations and Additions
WILLIAM BYRD HIGH SCHOOL
 2902 E Washington Ave
 Vinton, Virginia



DRAWN BY: EHS/KGG
 CHECKED BY: Checker


OVERALL SECOND FLOOR PLAN

PROGRESS PRINT ONLY
 NOT FOR CONSTRUCTION
 80% GMP
 FOR COORDINATION ONLY

COMMISSION No.
 20063
 SHEET
 A0-2

© COPYRIGHT 2021
 HUGHES ASSOCIATES ARCHITECTS & ENGINEERS
 A PROFESSIONAL CORPORATION

SHANDE COUNTY APPROVAL SEAL

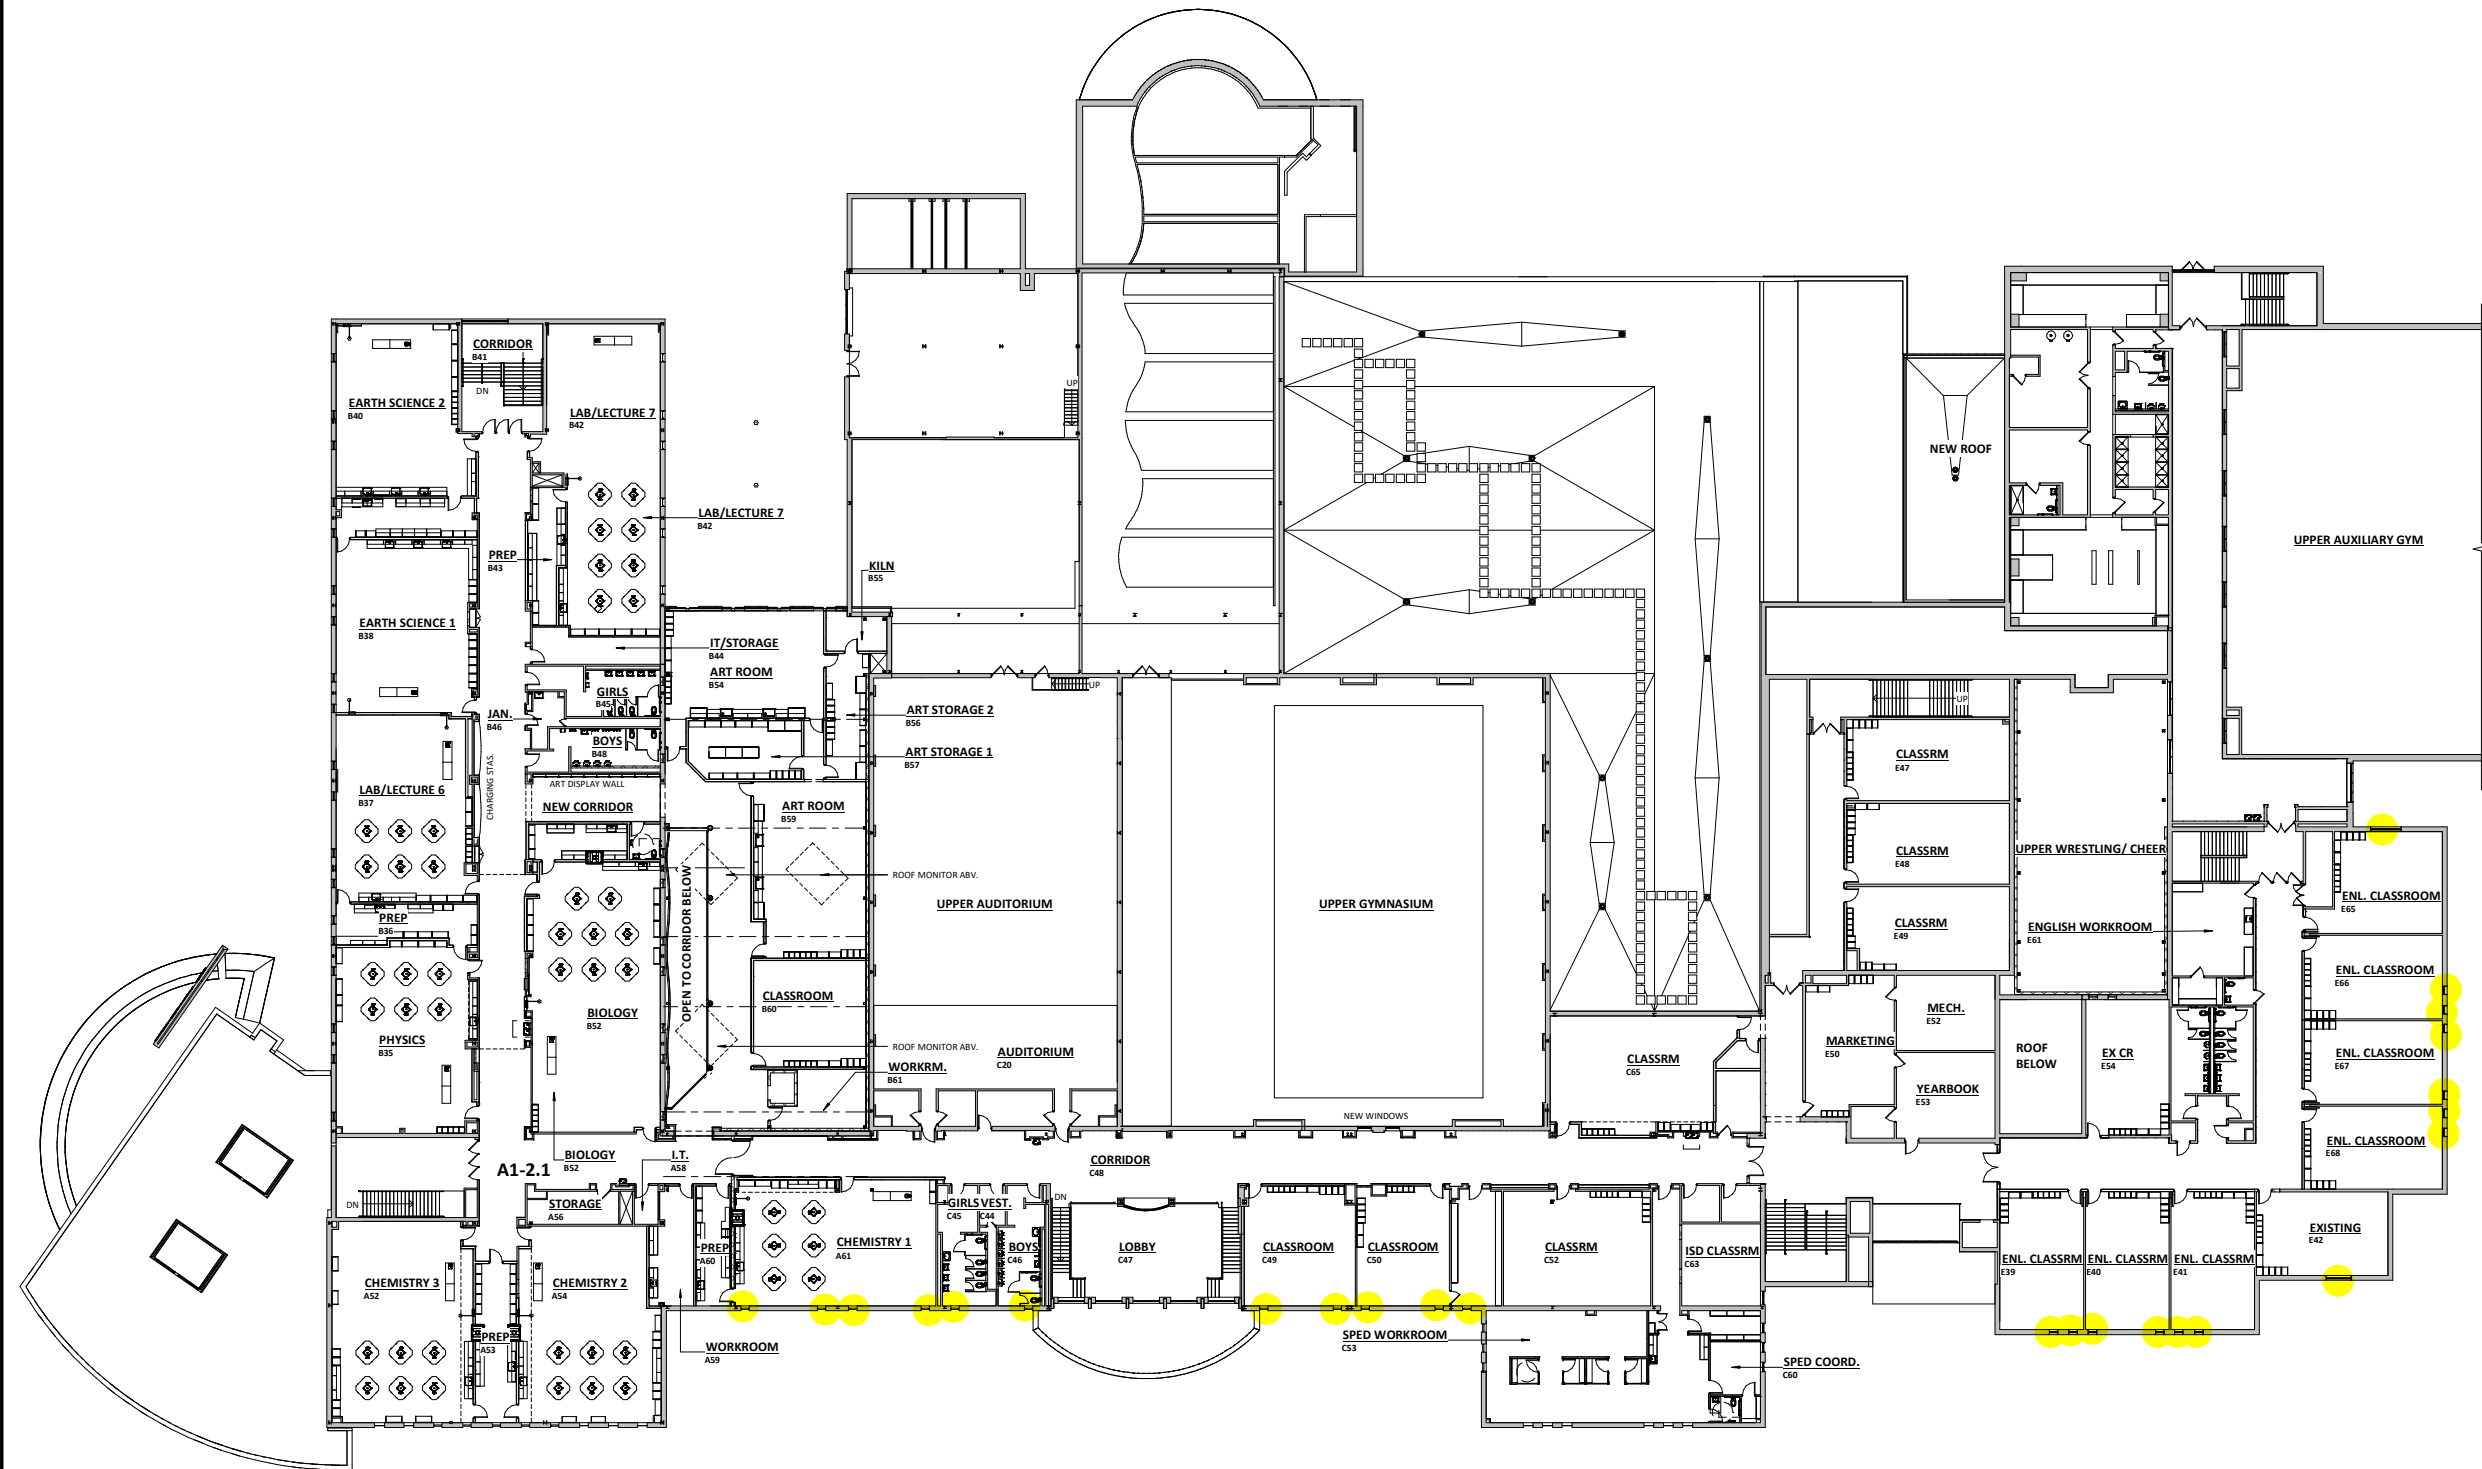

SECOND FLOOR PLAN - OVERALL
 1/16" = 1'-0"